



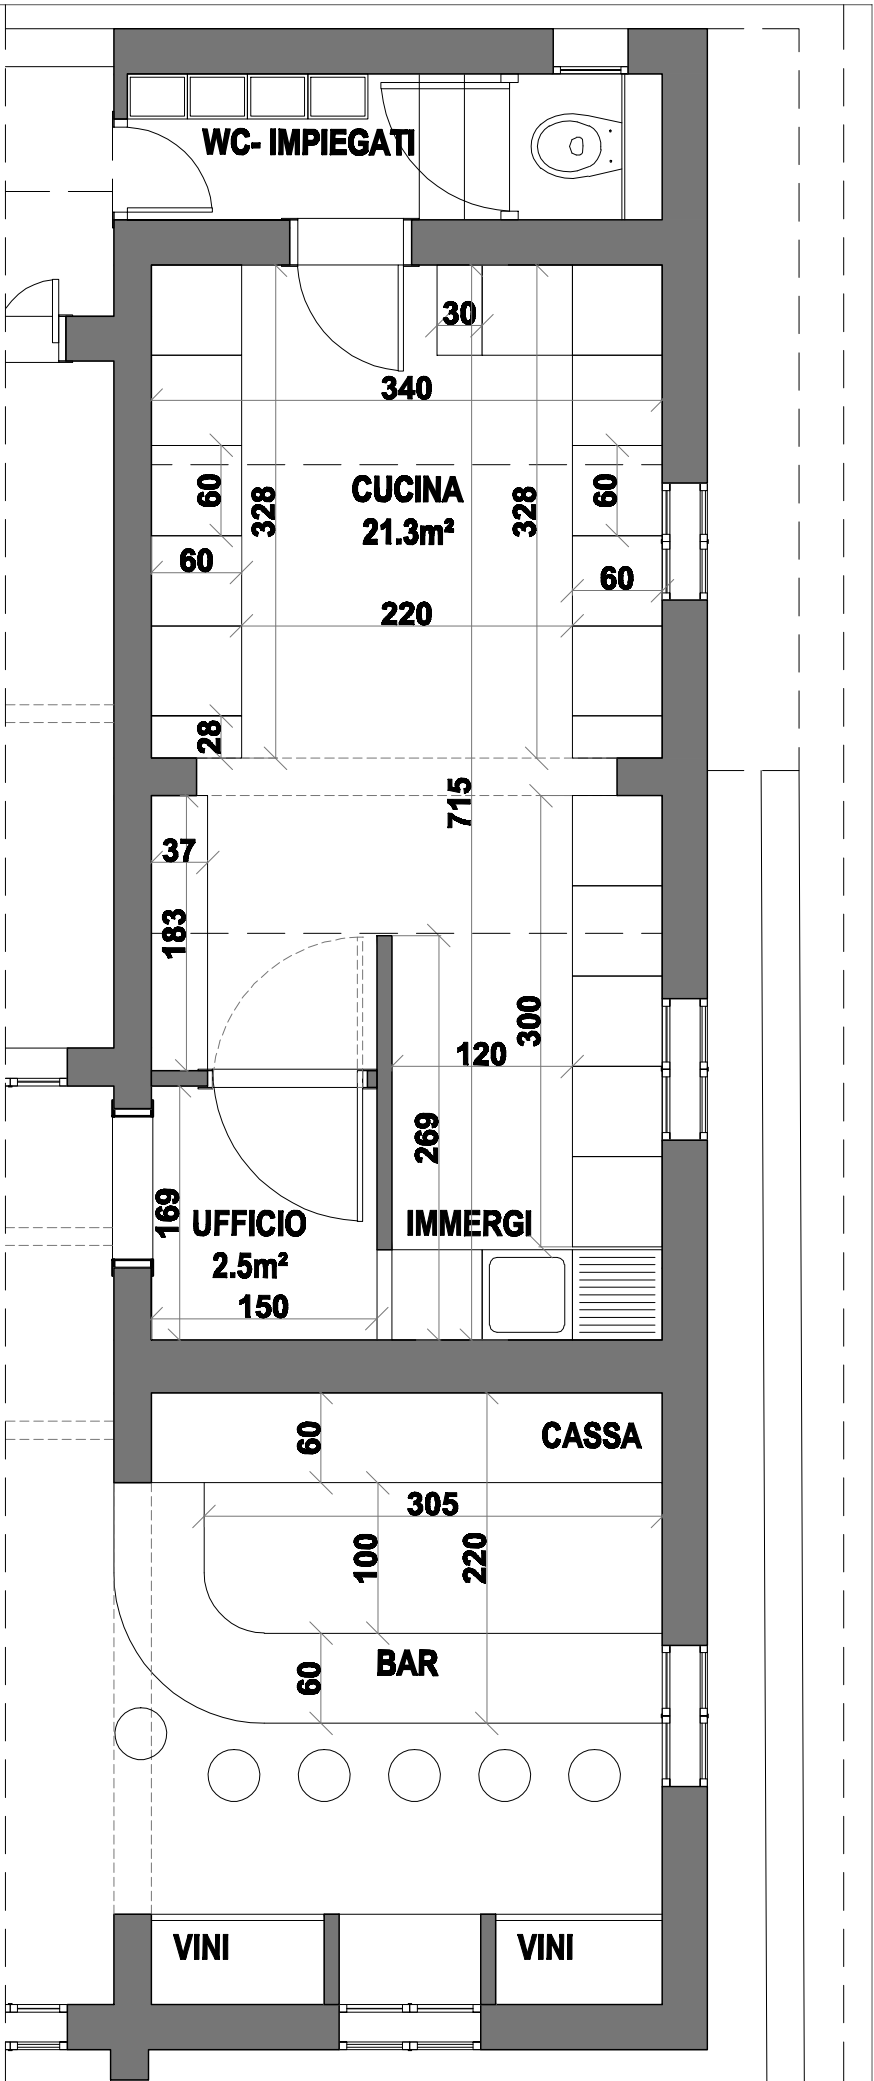

PIANO DEI MEZZANINI

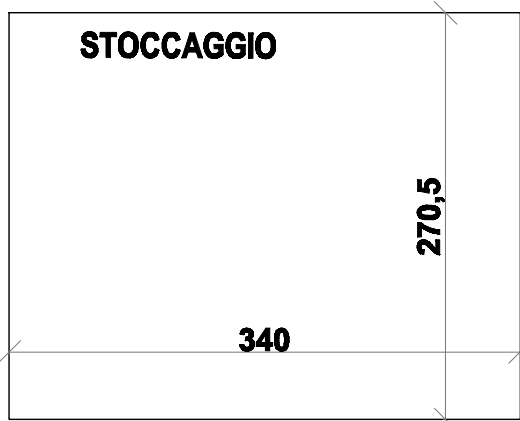

PL. A07
L'OGGA MATTE - RMEIL 707

DESIGNATION
PLAN CUISINE BAR
EGH: 1/50
30.12.2010

